




Fasade mot _____

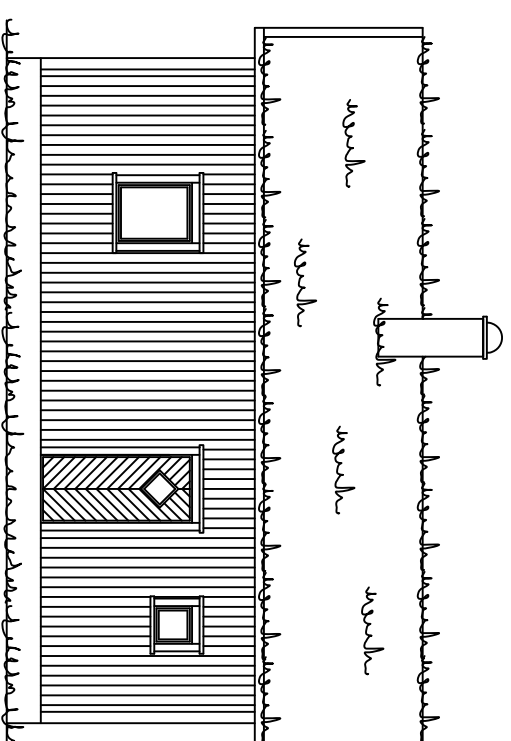

Fasade mot _____

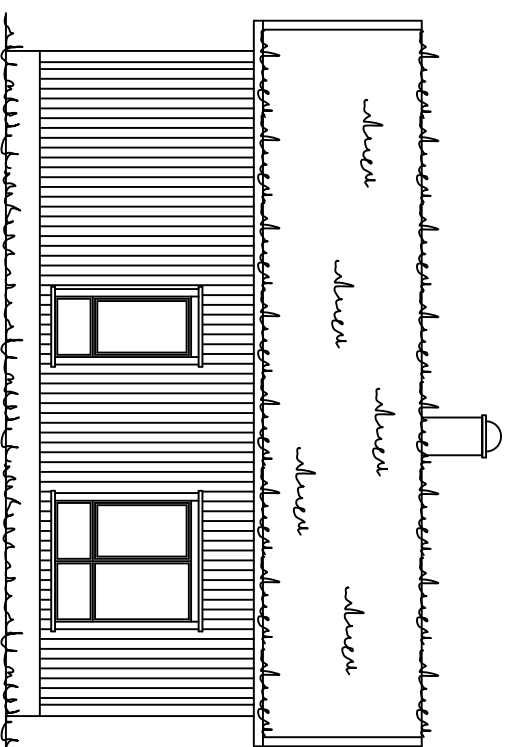

Fasade mot _____

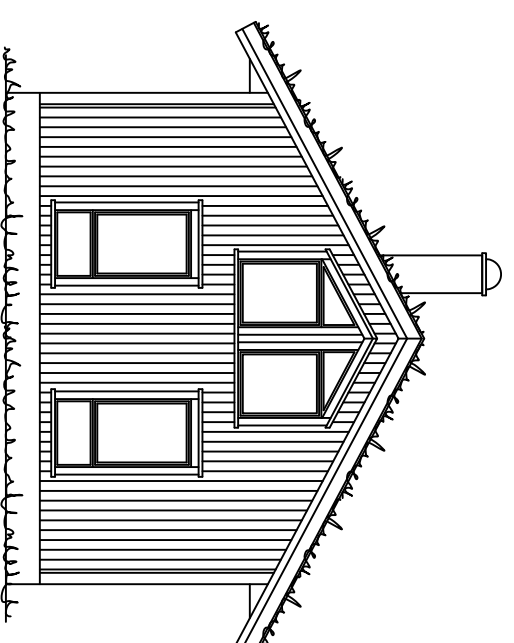

Fasade mot _____



4540 ASERAL

Tlf : 38283800 Fax : 38283801

Tlf : Raymond 90752181

Tlf : Eivind 91564829

Mail : raymond@aseralhytter.no

Mail : eivind@aseralhytter.no

Byggherre : **Fritidsbygg AS**

Prosjekt : Fritidspolig

Byggeplass : Kommune :

Type tegning : Fasade

Gnr. Bnr :

Tegningsnr : Målestokk : 1:100

Tegnet av : R. S Dato : 01.02.2017

Andre opplysninger :

