



NBI Sperr: 48x223


Snitt A - A

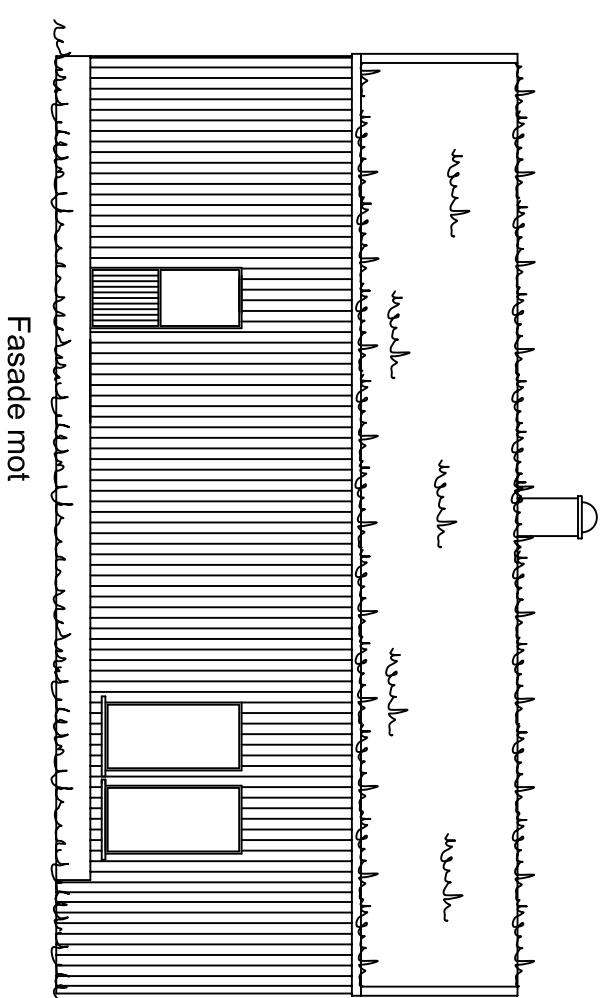

Fasade mot

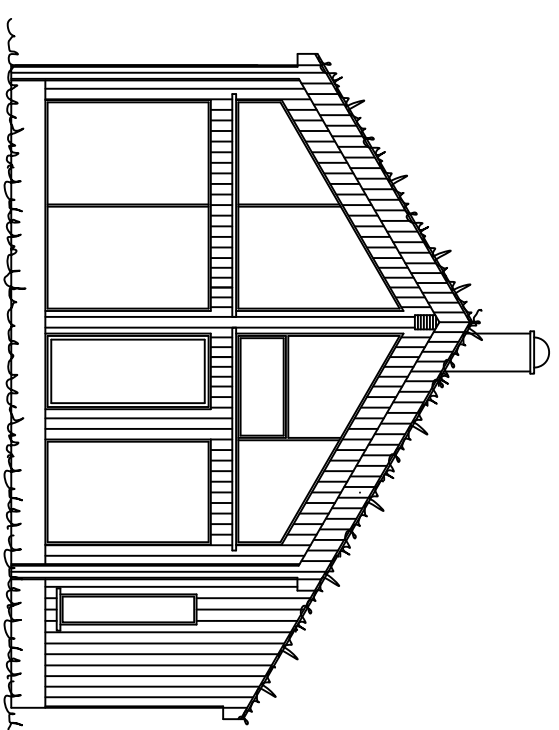


Fasade mot

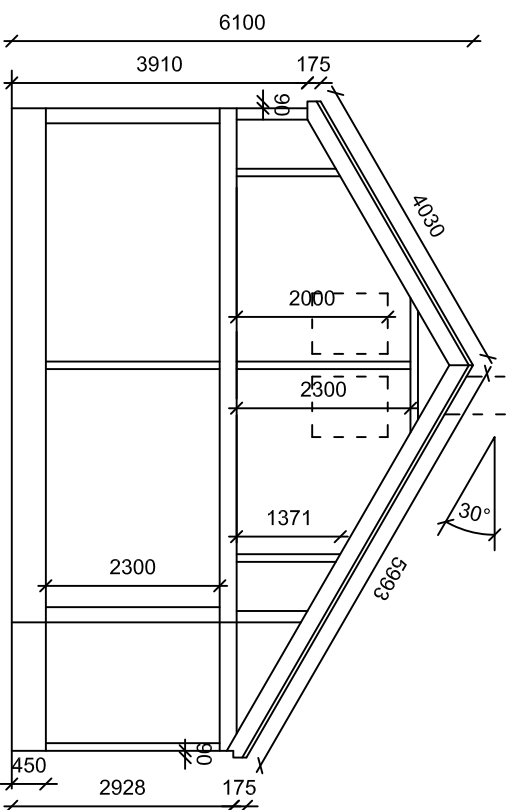


NBI Sperr: 48x223

Snitt B - B

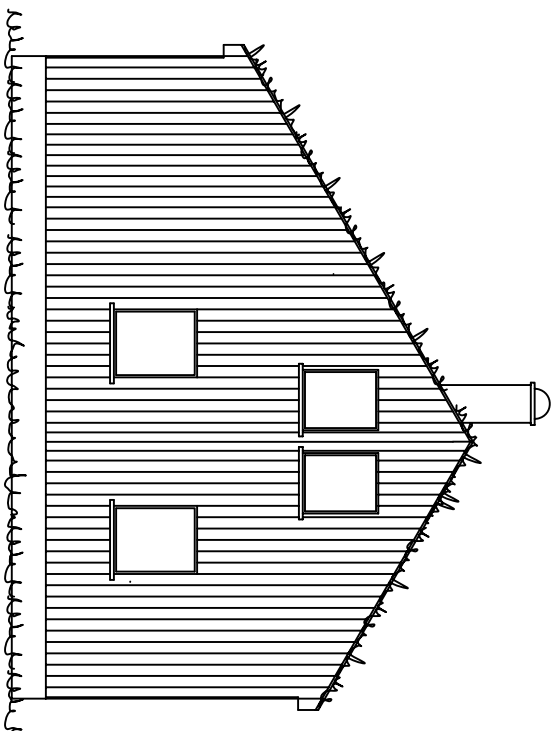

Fasade mot

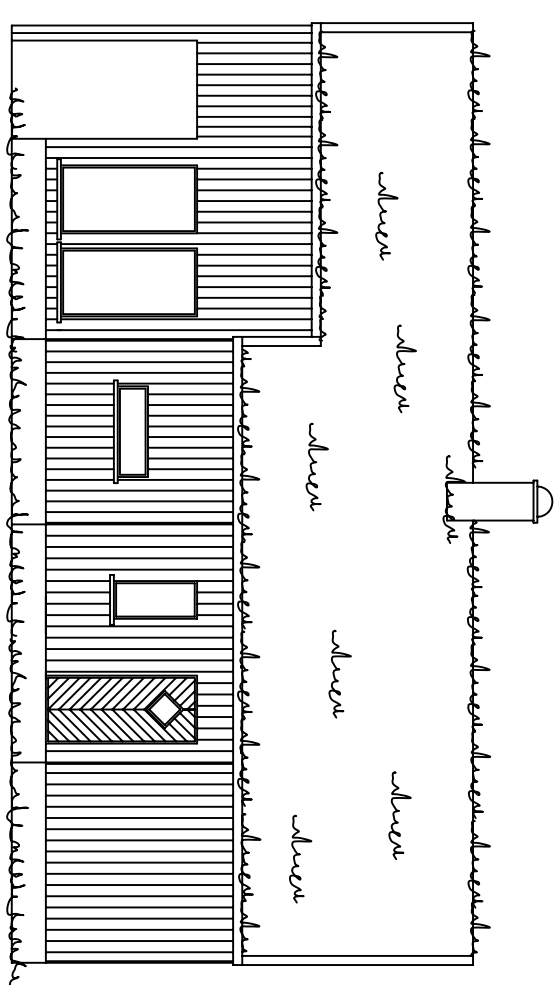

Fasade mot



4540 ASERAL

Tlf : 38283800 Fax : 38283801

Tlf : Raymond 90752181

Tlf : Eivind 91564829

Mail : raymond@aseralhytter.no

Mail : eivind@aseralhytter.no

Byggherre : Fritidsbygg AS

Prosjekt : Vardøhei Solstiden

Byggeplass : Bortelid Kommune : Aseral



Type tegning : Fasade og snitt

Gnr. Bnr :


Tegningsnr : Målestokk : 1:100

Tegnet av : R. S Dato : 08.07.2022


Andre opplysninger :

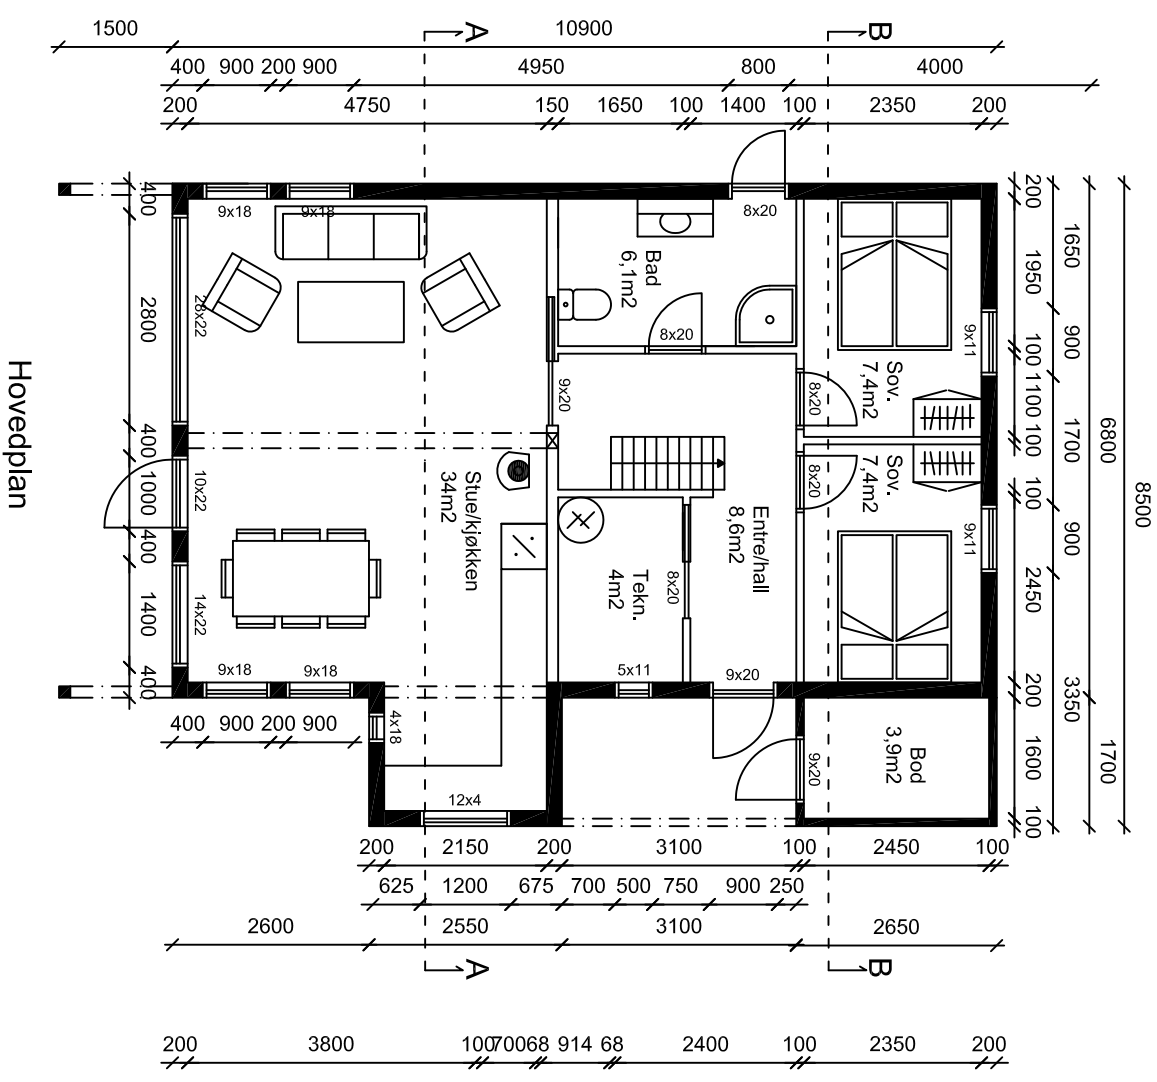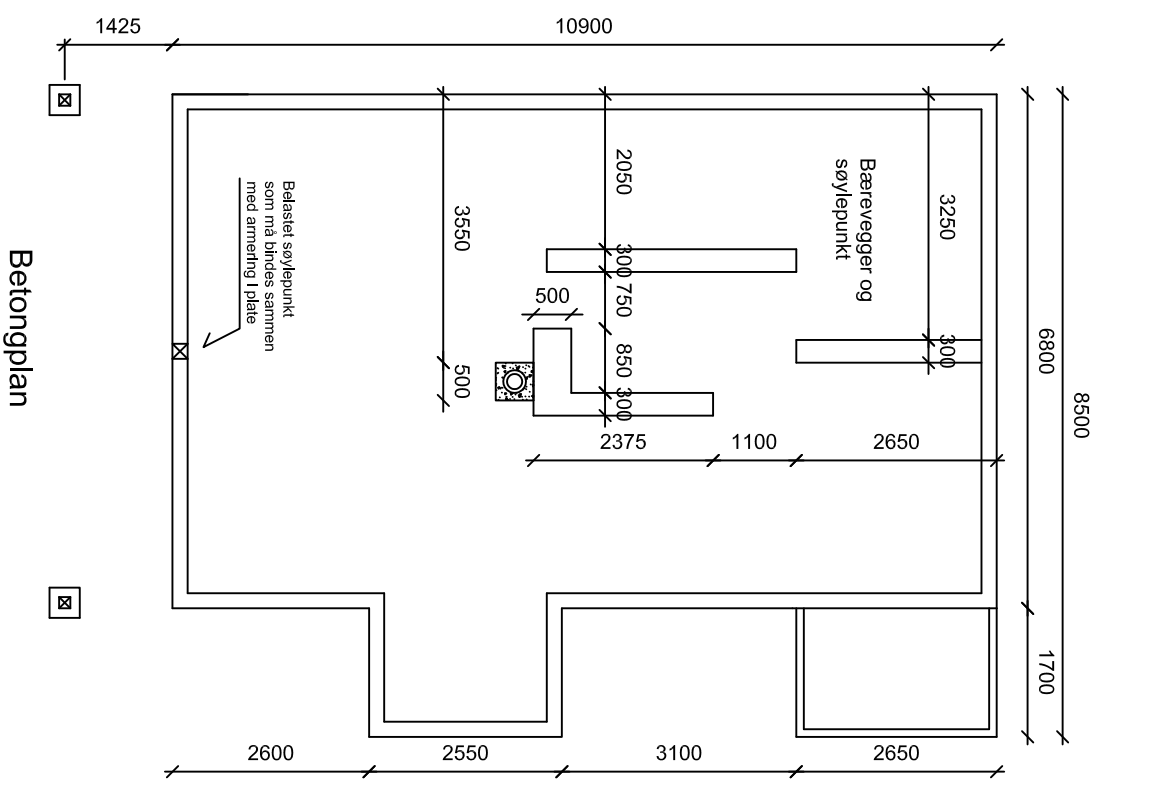

Grunnflate: 83m<sup>2</sup>  
 BYA: 98,4m<sup>2</sup>  
 BRA 1etg: 88,2m<sup>2</sup>  
 BRA 2etg: 45,8m<sup>2</sup>  
 TBRA: 134m<sup>2</sup>

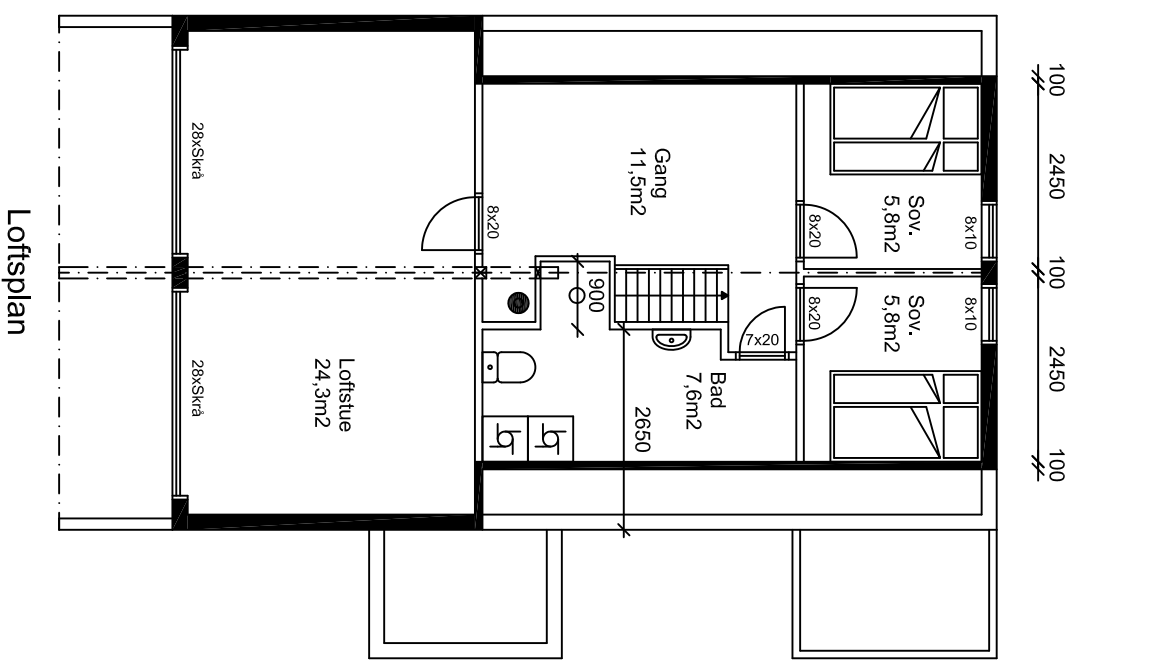

Tegninger må ikke kopieres eller delvis kopieres uten samtykke med Aseral Hytter

	
<b>4540 ASERAL</b>	
Tlf : 38283800 Fax : 38283801	
Tlf : Raymond 90752181	
Tlf : Eivind 91564829	
Mail : raymond@aseralhytter.no	
Mail : eivind@aseralhytter.no	
Byggherre :	<b>Fritidsbygg AS</b>
Prosjekt :	Vardenhei Solstiden
Byggeplass :	Bortelid
Type tegning :	Plan
Tegningsnr :	Målestokk : 1:100
Tegnet av :	R. S
Dato : 08.07.2022	
Andre opplysninger :	
Kommune : Aseral	
Gnr. Bnr :	