




Fasade mot

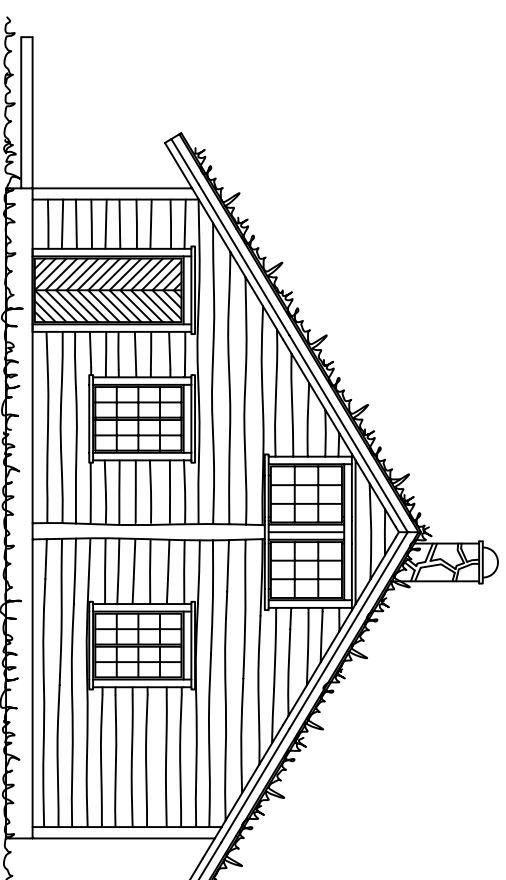


Fasade mot

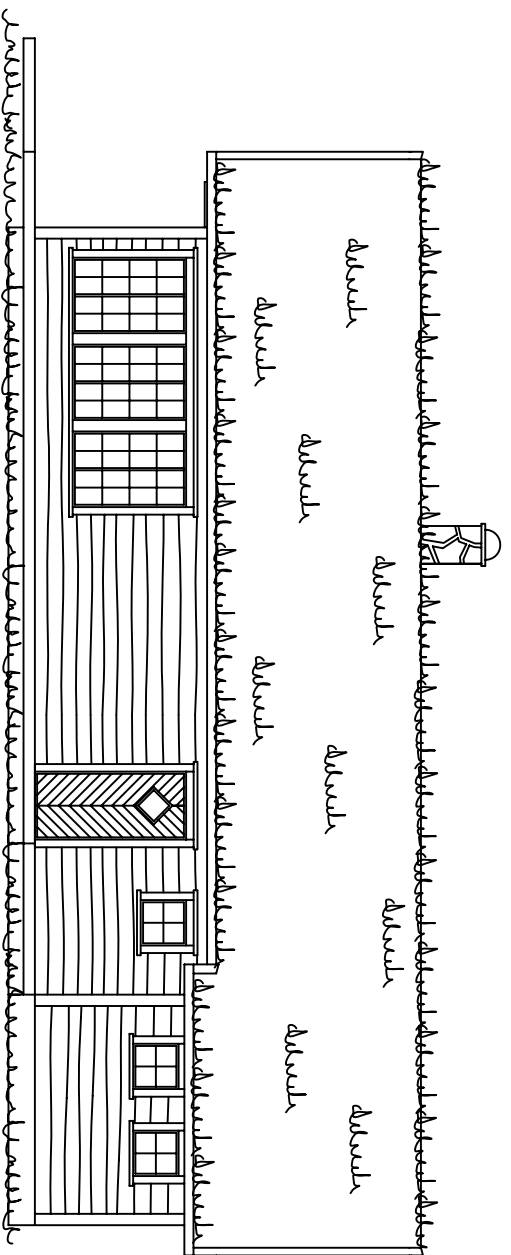


Fasade mot

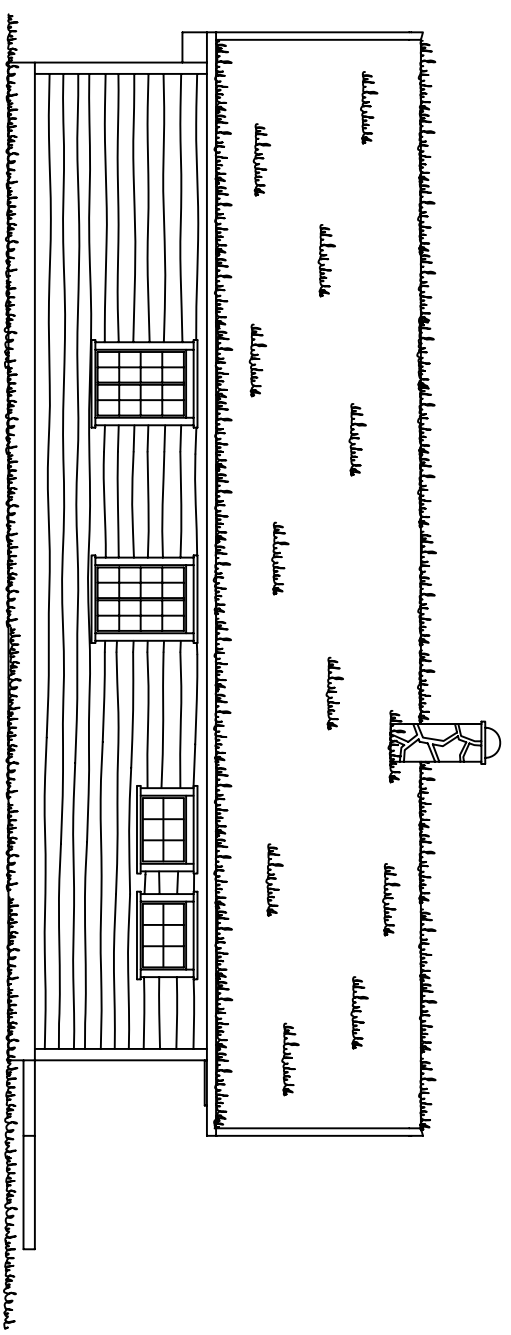


Fasade mot


		Byggherre : Bortelid Fritidsbygg
4540 ASERAL Tlf : 38283800 Fax : 38283801 Tlf : Raymond 90752181 Tlf : Eivind 91564829 Mail : raymond@aseralhytter.no Mail : eivind@aseralhytter.no		Prosjekt : Hytte Langafjønna Byggeplass : Bortelid Type tegning : Fasade Tegningsnr : Tegn av : R. S Dato : 10.05.2011
		Kommune : Aseral
		Gnr. Bnr :
		Målestokk : 1:100
		Andre opplysninger :

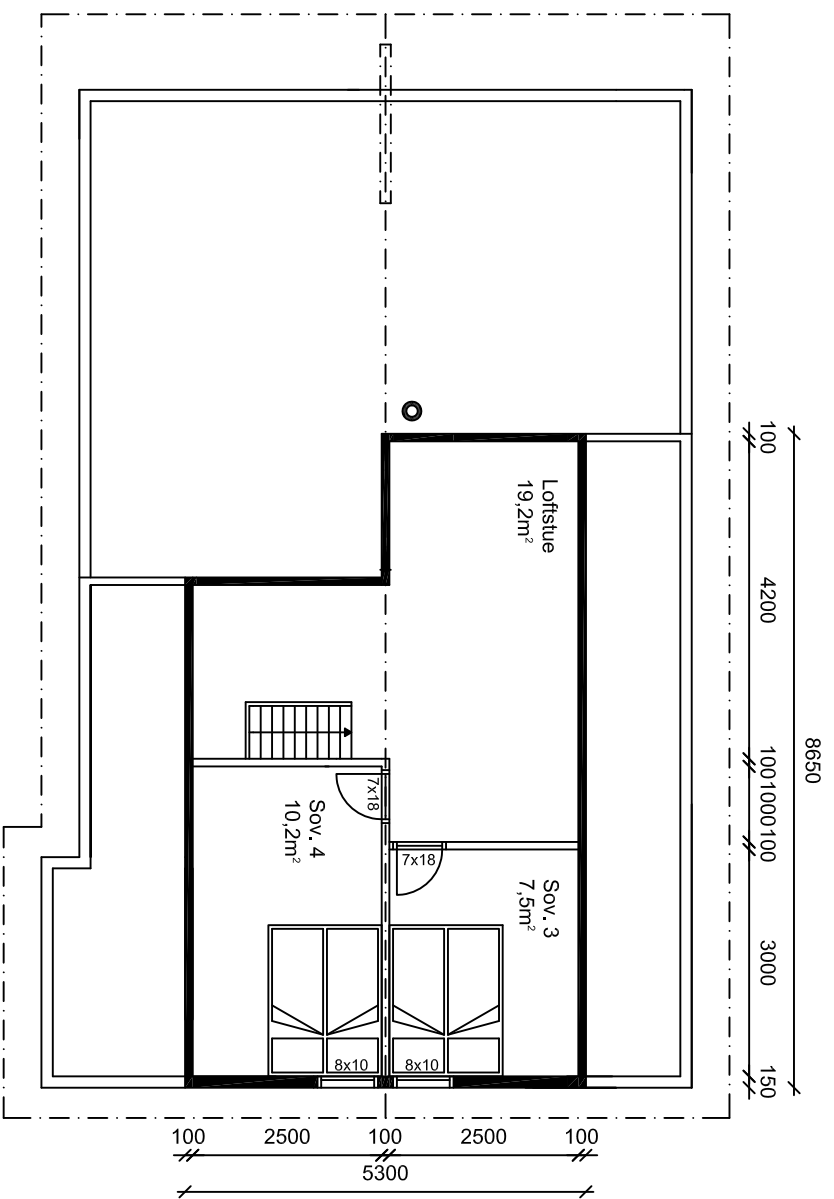

Loftsplan

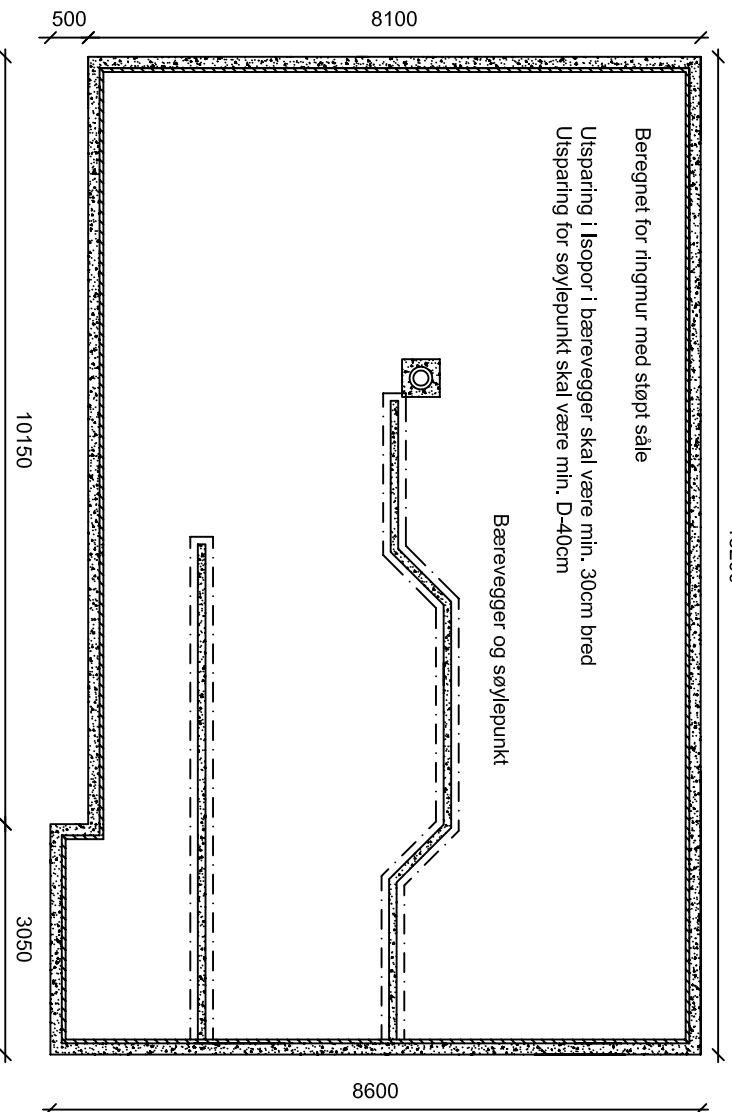



Betongplan

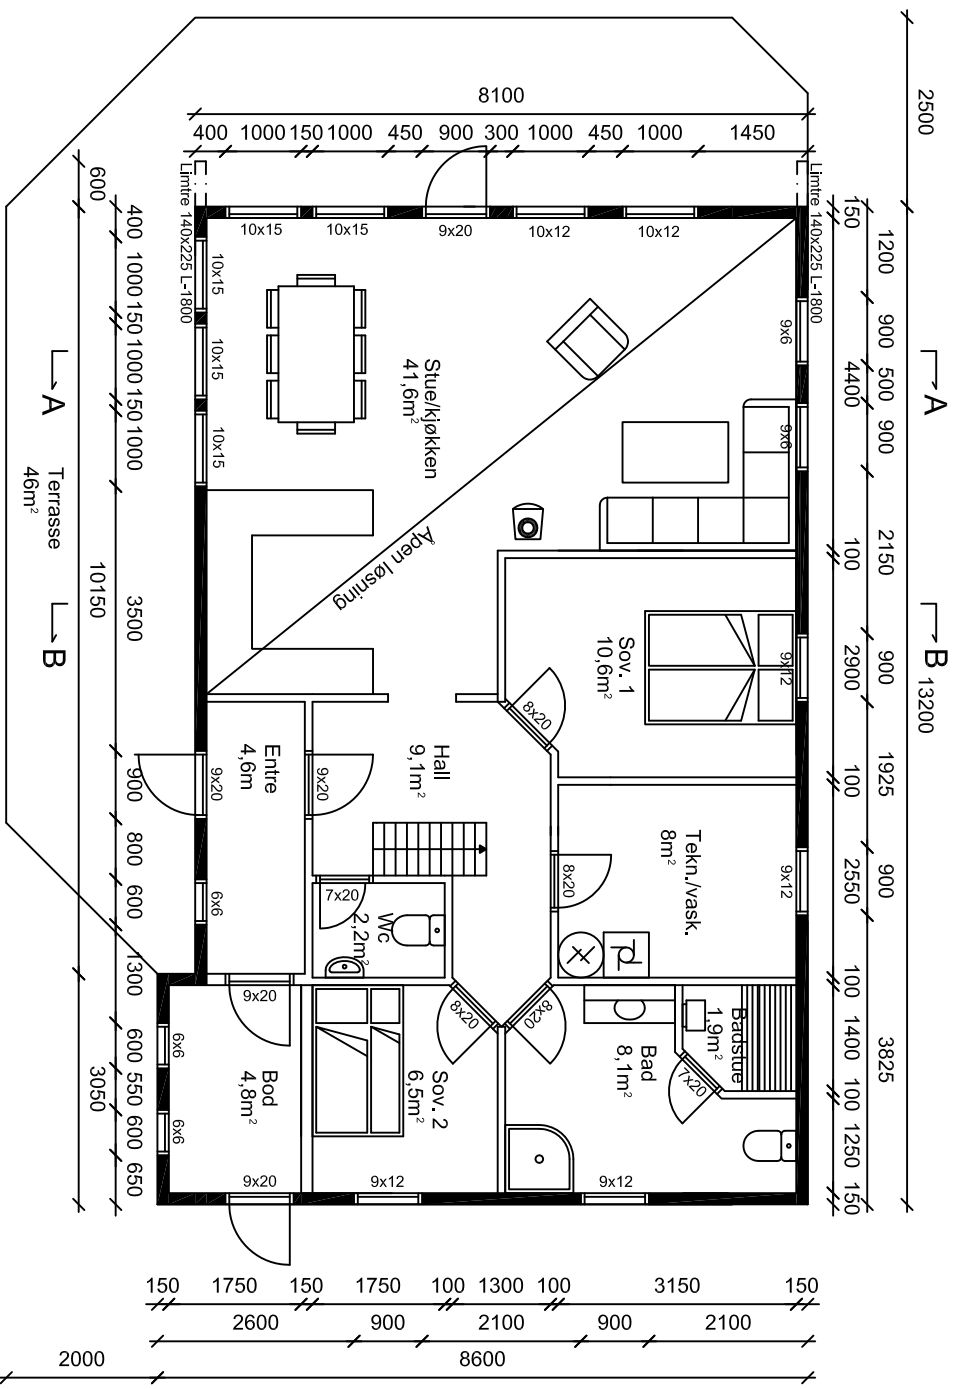

Hovedplan

Grunnflate: 108,4m²
 BRA hovedplan: 102m²
 BRA loftsplan: 21,1m²
 TBRA: 123,1m²
 BYA: 108,4m²

		Byggherre :	Bortelid Fritidsbygg
		Prosjekt :	Hytte Langafjønna
4540 ASERAL	Tlf : 38283800 Fax : 38283801	Byggeplass :	Bortelid
Tlf : 38283800	Tlf : Raymond 90752181	Type tegning :	Plan
Tlf : Raymond 90752181	Tlf : Eivind 91564829	Tegningsnr :	
Tlf : Eivind 91564829	Mail : raymond@aseralhytter.no	Målestokk :	1:100
Mail : raymond@aseralhytter.no	Mail : eivind@aseralhytter.no	Tegnet av :	R. S
Mail : eivind@aseralhytter.no		Andre opplysninger :	Dato : 21.06.2011

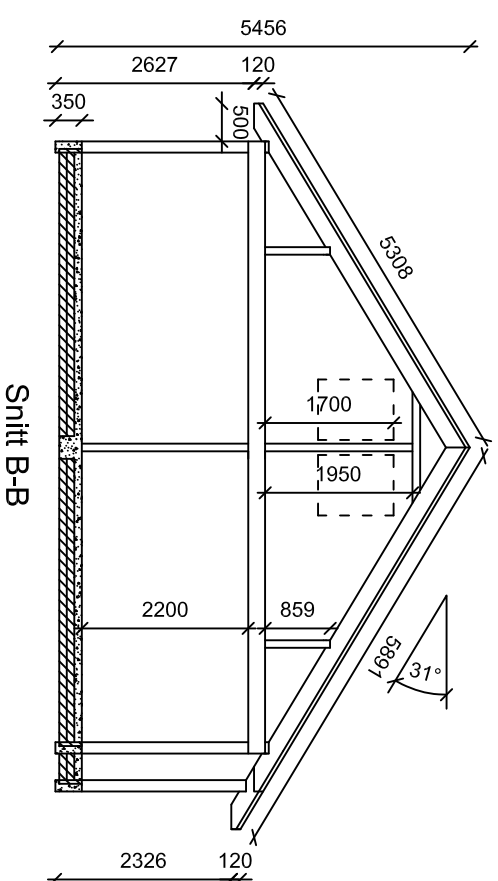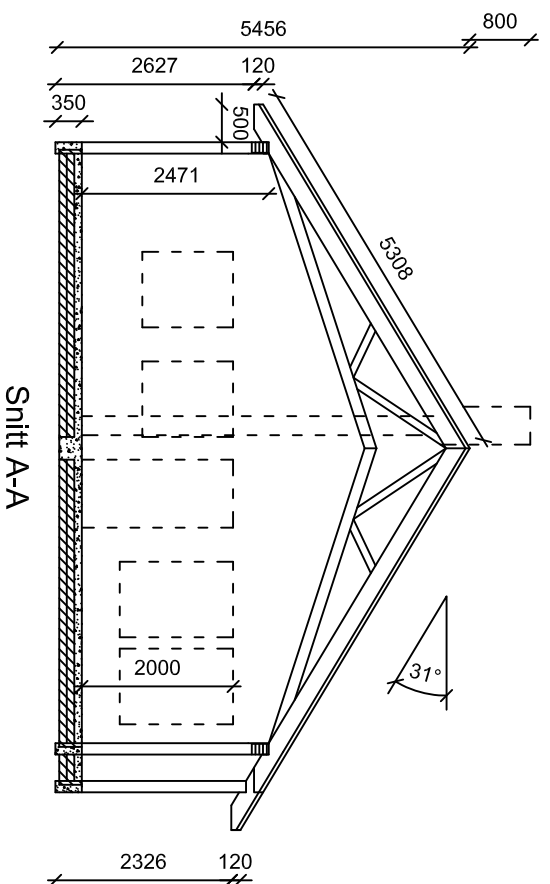

4540 ASERAL

Tlf : 38283800 Fax : 38283801

Tlf : Raymond 90752181

Tlf : Eivind 91564829

Mail : raymond@aseralhytter.no

Mail : eivind@aseralhytter.no

Byggherre : **Bortelid Fritidsbygg**

Prosjekt : Hytte Langafjellanla

Byggeplass : Bortelid Kommune : Aseral

Type tegning : Snitt Gnr. Bnr :

Tegningsnr : Målestokk : 1:100

Tegnet av : R. S Dato : 10.05.2011

Andre opplysninger :