




Fasade mot Nord

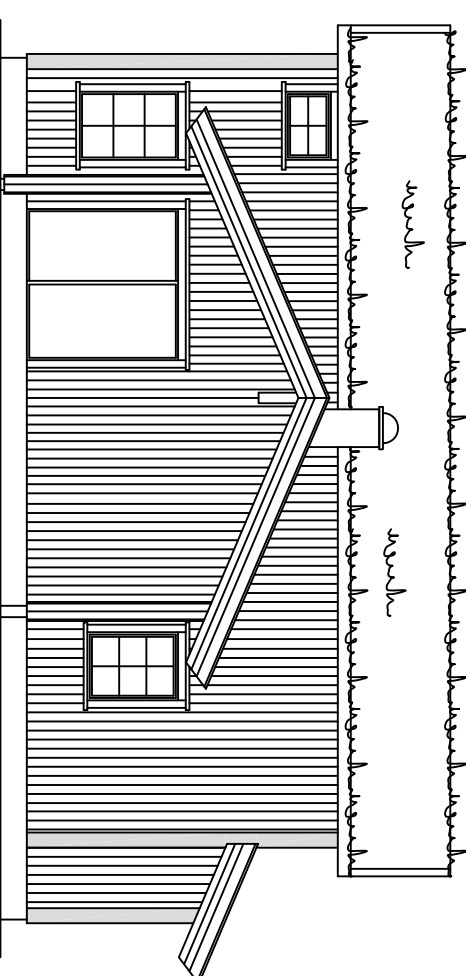


Fasade mot Vest


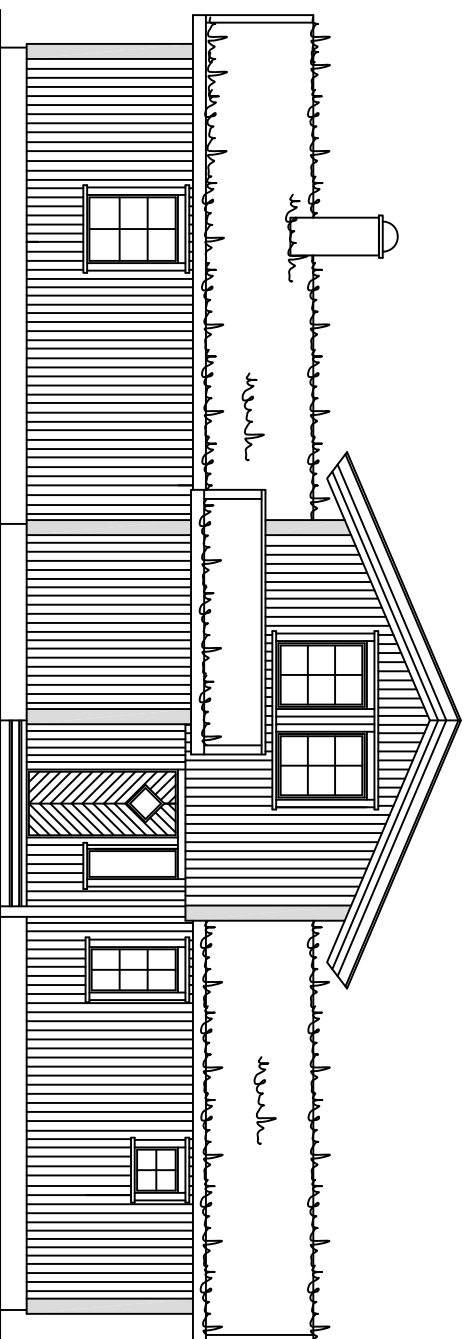


Fasade mot Sør

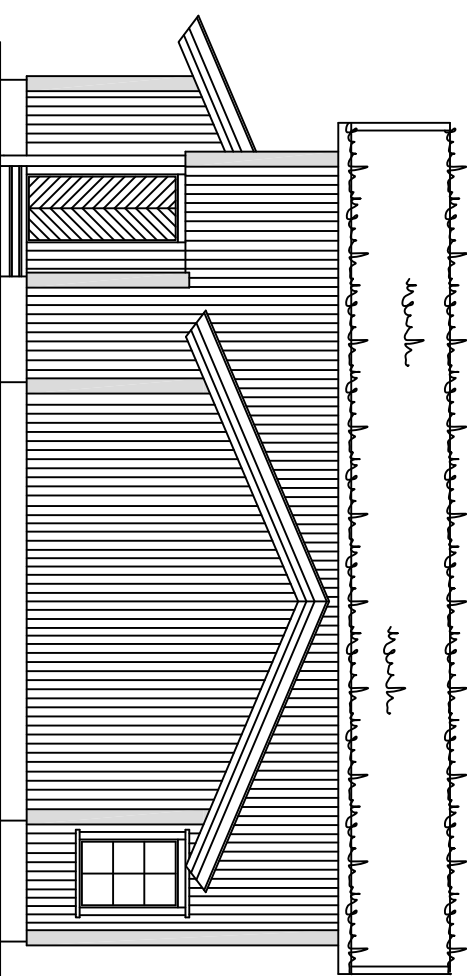

Fasade mot Øst

		Byggherre : <b>Fritidsbygg AS</b>
<b>4540 ASERAL</b> <small>WWW.ASERALHYTTER.NO</small>		Prosjekt : Fritidsbolig
Tlf : 38283800 Fax : 38283801 Tlf : Raymond 90752181		Byggeplass : Brokke 17
Tlf : Eivind 91564829 Mail : raymond@aseralhytter.no Mail : eivind@aseralhytter.no		Kommune : Valle
Type tegning : Fasader		Gnr. Bnr :
Tegningsnr :		Målestokk : 1:100
Tegnet av : R. S		Dato : 28.02.2024
Andre opplysninger :		

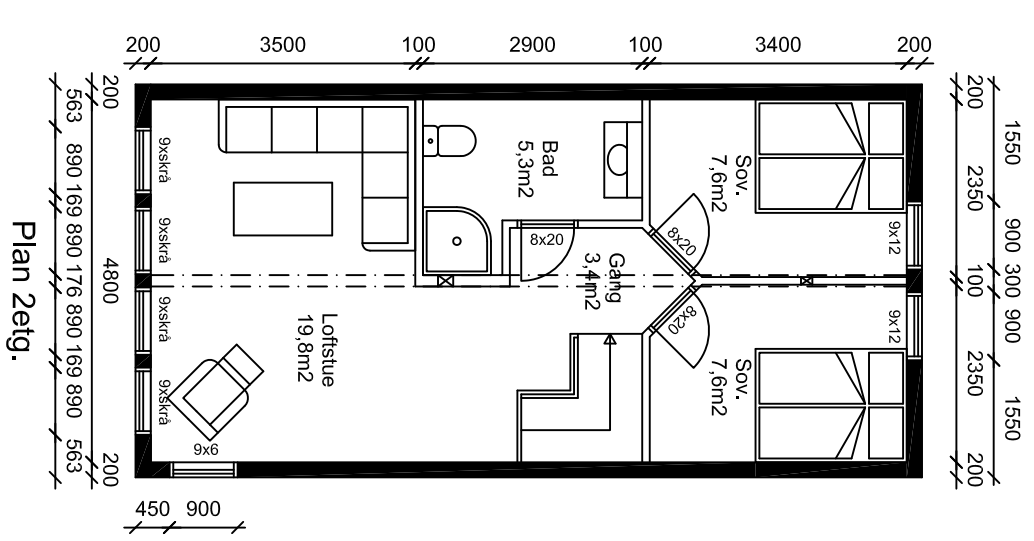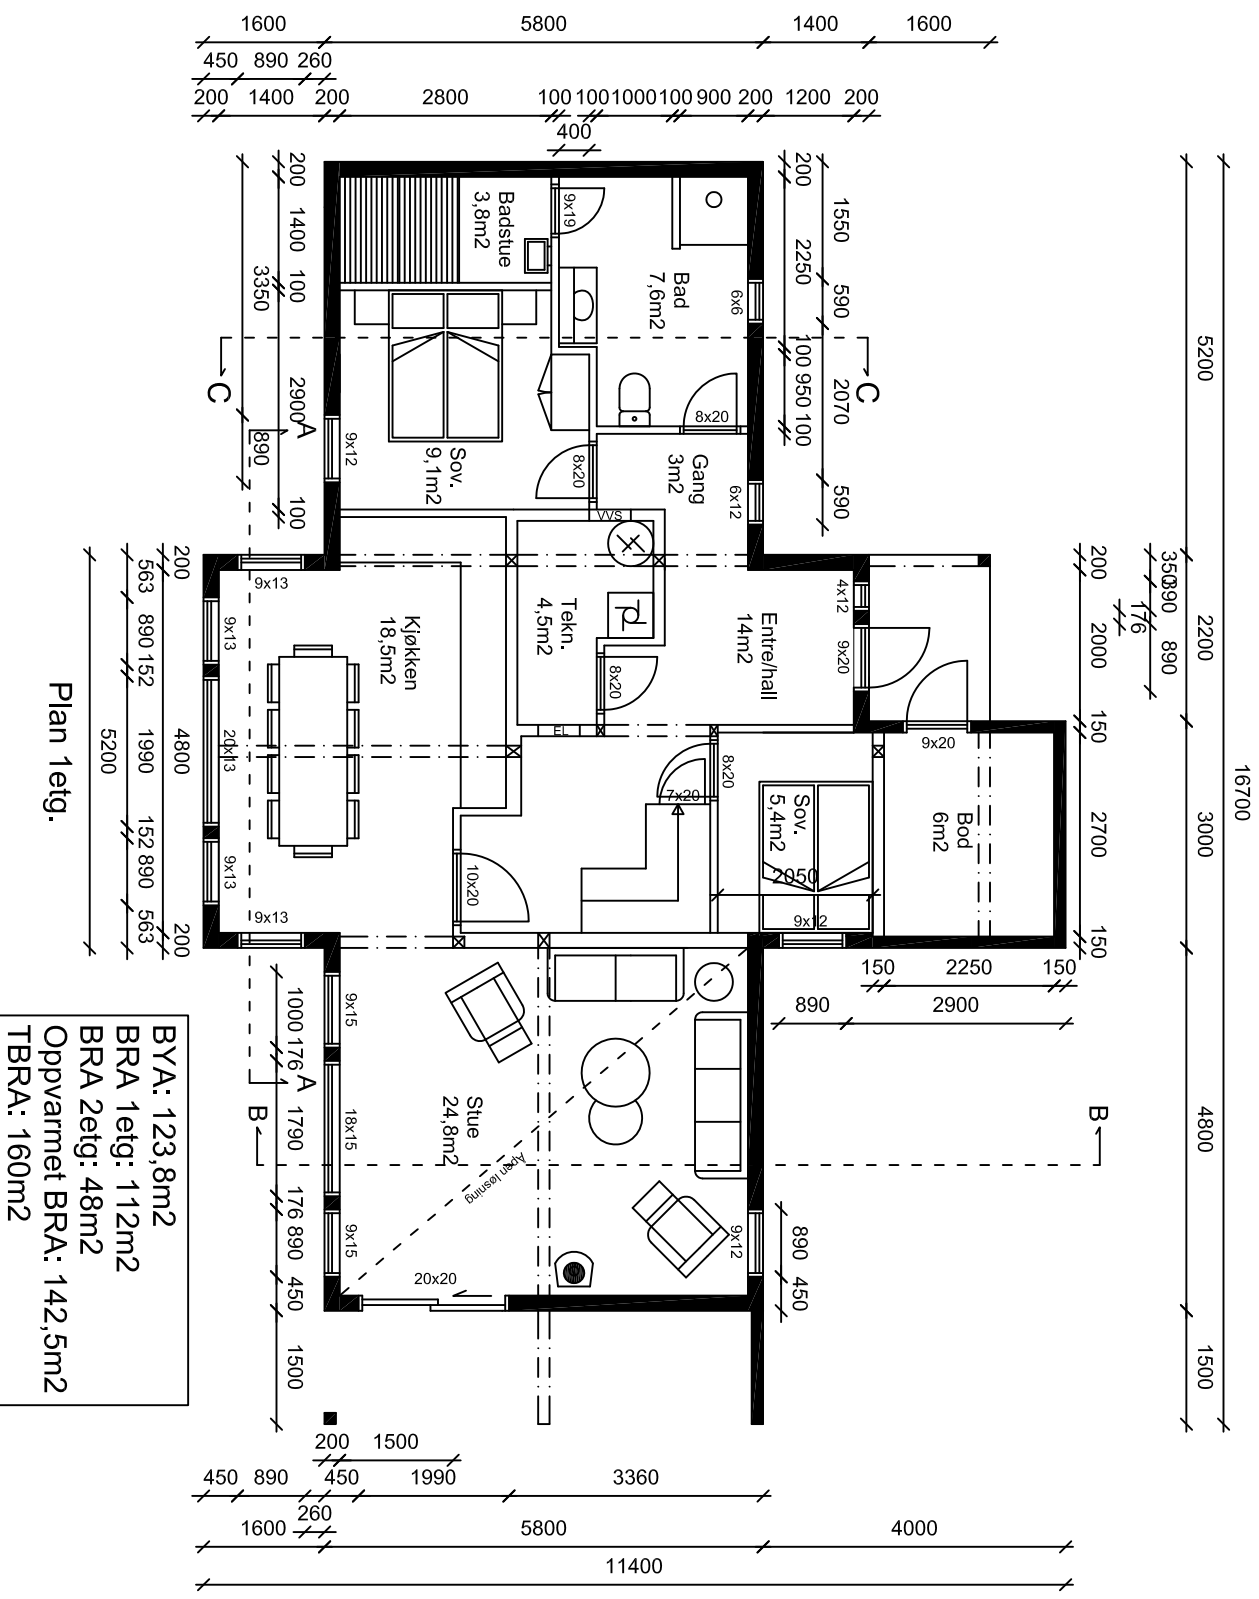


Tegninger må ikke kopieres eller delvis kopieres uten samtykke med Aseral Hytter

**Aseral**  
HYTTER  
www.aseralhytter.no


4540 ASERAL

Tlf : 38283800 Fax : 38283801  
Tlf : Raymond 90752181  
Tlf : Eivind 91564829  
Mail : raymond@aseralhytter.no  
Mail : eivind@aseralhytter.no


Byggherre :	Fritidsbygg AS
Prosjekt :	Fritidspolig
Byggeplass :	Brokke 17
Type tegning :	Plan
Tegningsnr. :	Målestokk : 1:100
Tegnet av :	R. S
Andre opplysninger :	Dato : 28.02.2024
	Kommune : Valle
	Gnr. Bnr :

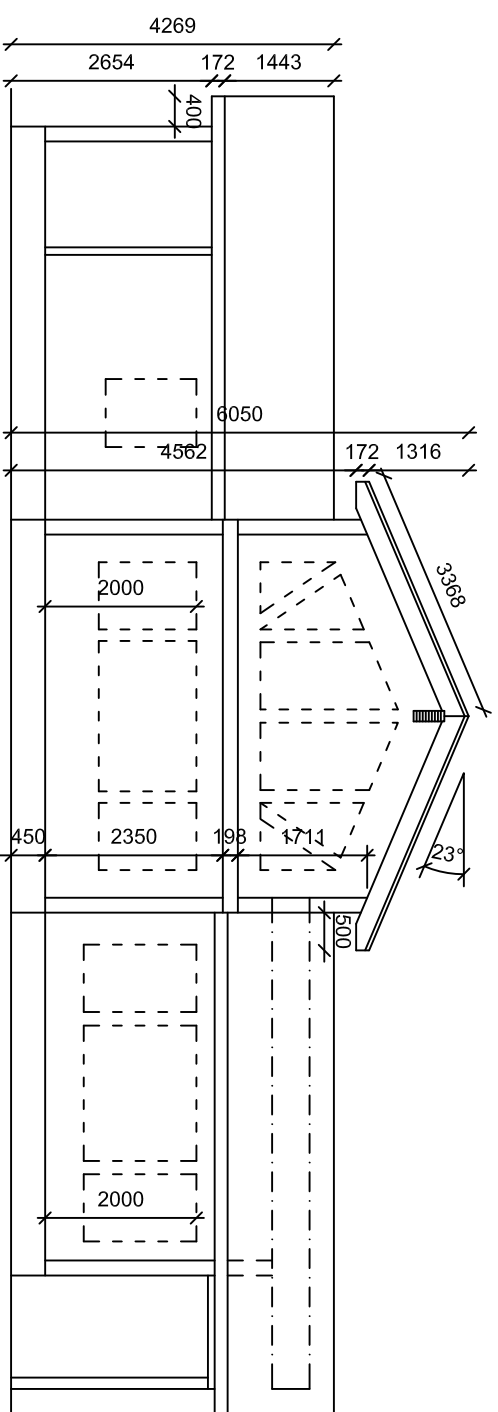


Snitt A - A

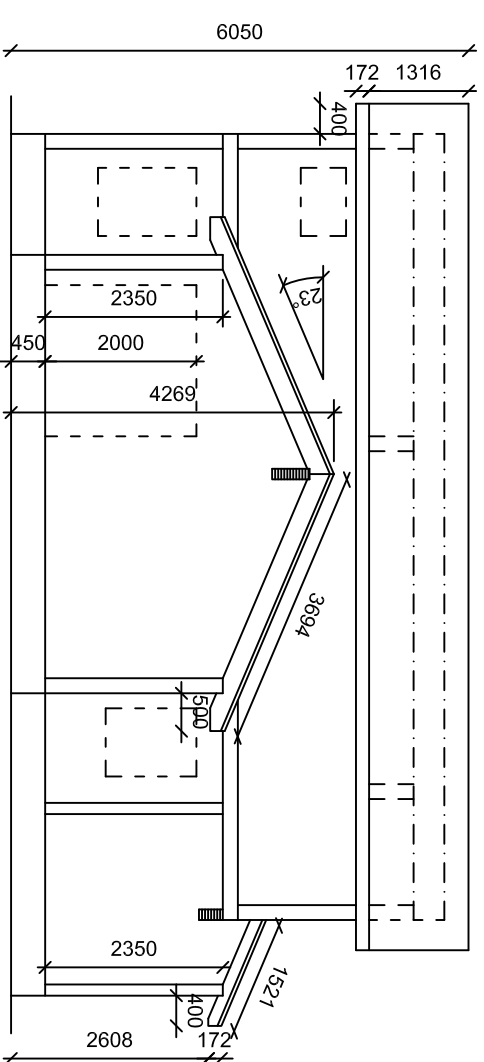

Snitt B - B

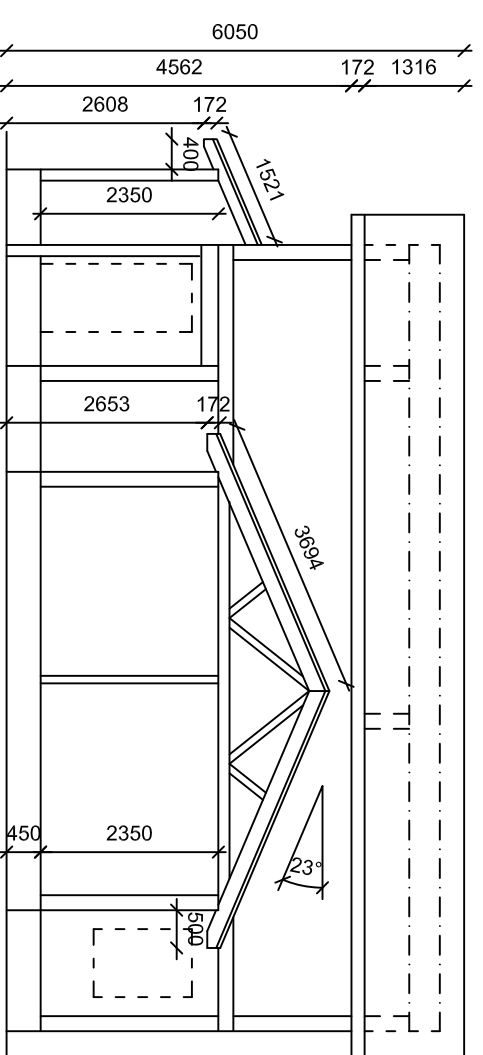

Snitt C - C

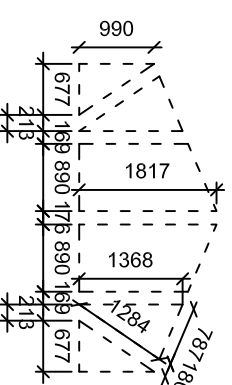

4540 ASERAL

Tlf : 38283800 Fax : 38283801

Tlf : Raymond 90752181

Tlf : Eivind 91564829

Mail : raymond@aseralhytter.no

Mail : eivind@aseralhytter.no

Byggherre : **Fritidsbygg AS**

Prosjekt : Fritidsbolig

Byggeplass : Brokke 17

Type tegning : Snitt

Tegningsnr : Målestokk : 1:100

Tegnet av : R. S Dato : 28.02.2024

Andre opplysninger :