




FASADE MOT

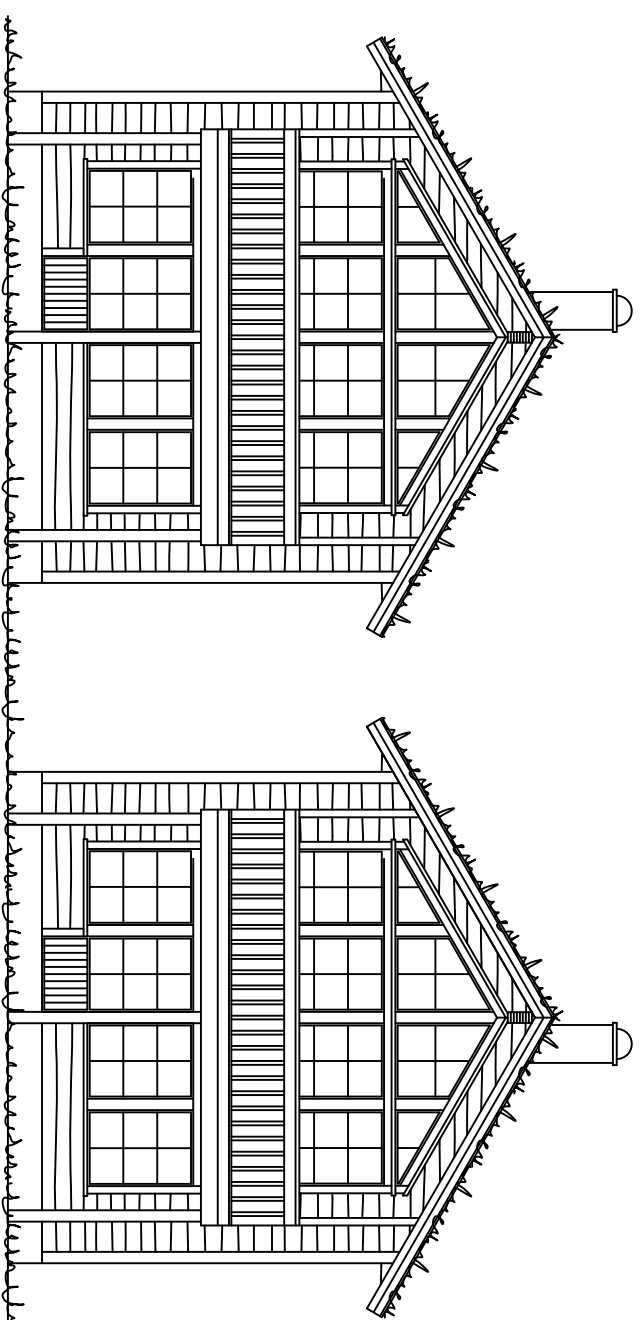

FASADE MOT

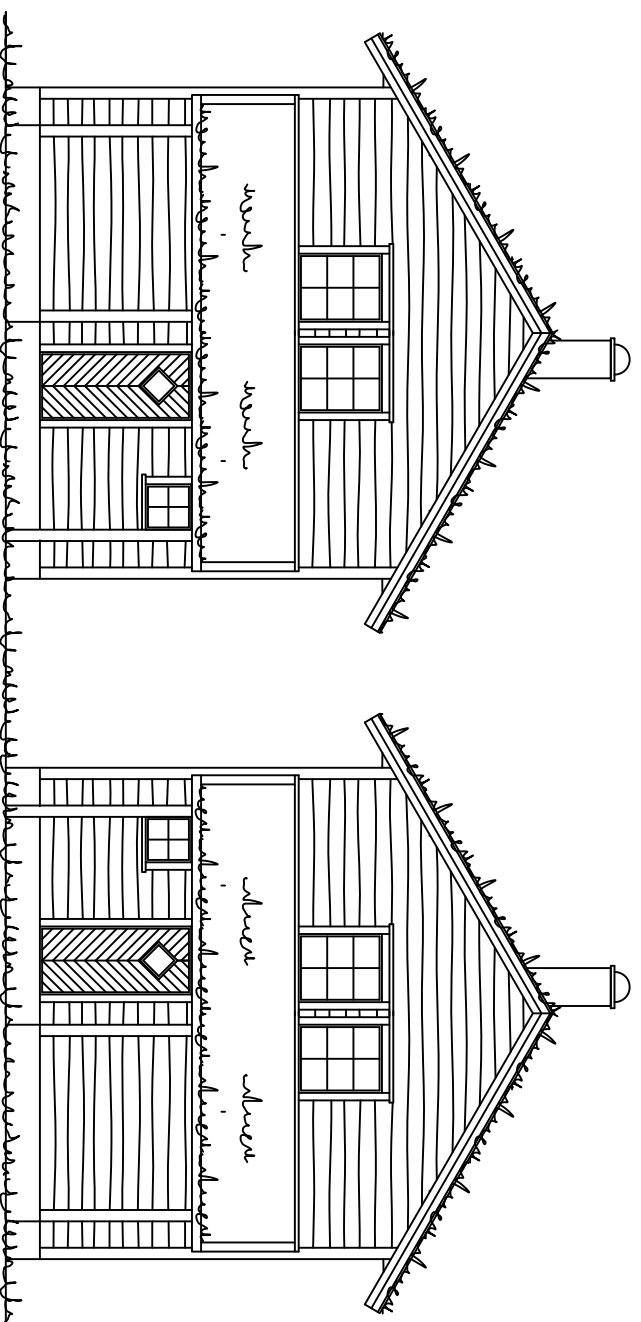

FASADE MOT

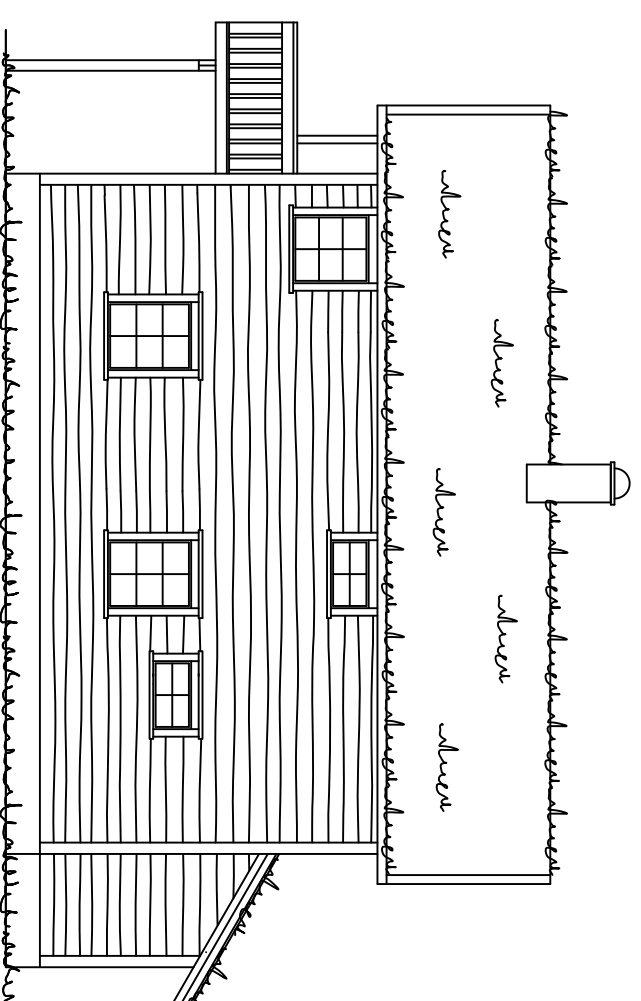

FASADE MOT



4540 ASERAL

Tlf : 38283800 Fax : 38283801

Tlf : Raymond 90752181

Tlf : Eivind 91564829

Mail : raymond@aseralhytter.no

Mail : eivind@aseralhytter.no

Byggherre : **Bortelid Fritidsbygg**

Prosjekt : Fritidsbolig Kvitefosmyra tomt 9 & 10






Byggeplass : Bortelid Kommune : Aseral

Type tegning : Fasade

Tegningsnr : Målestokk : 1:100

Tegnet av : R. S Dato : 23.05.2017




Andre opplysninger :

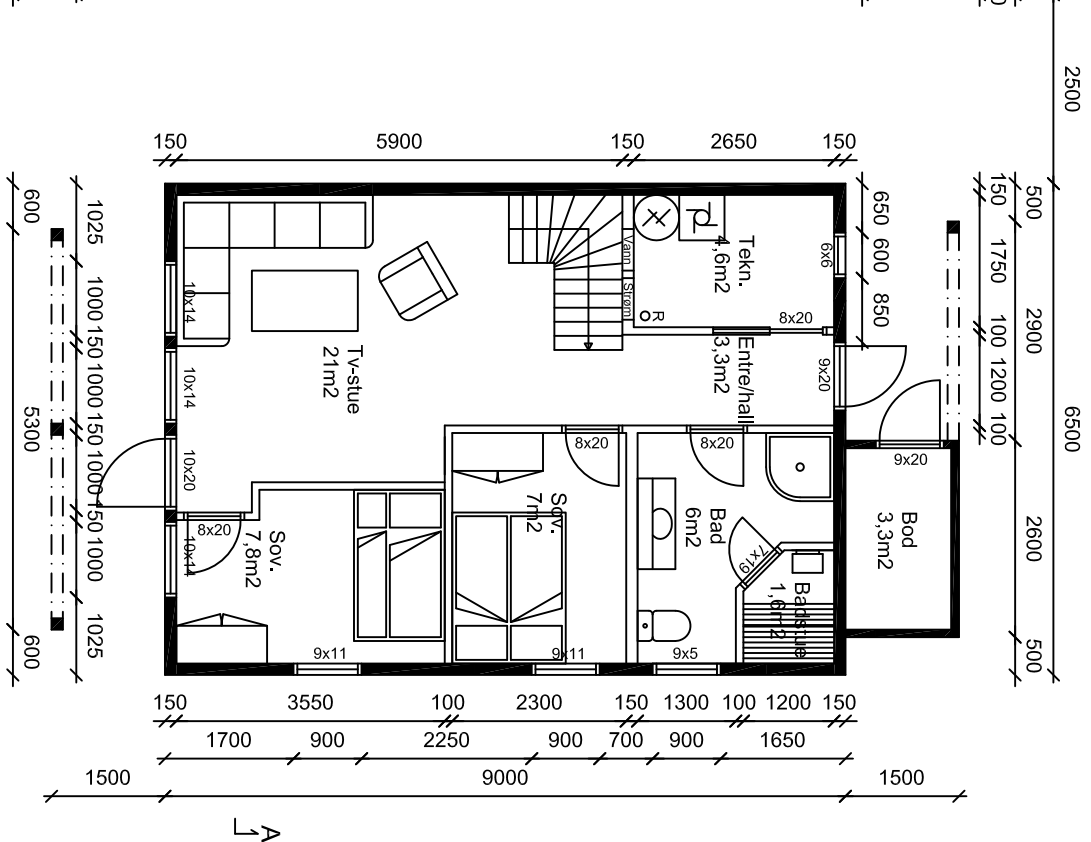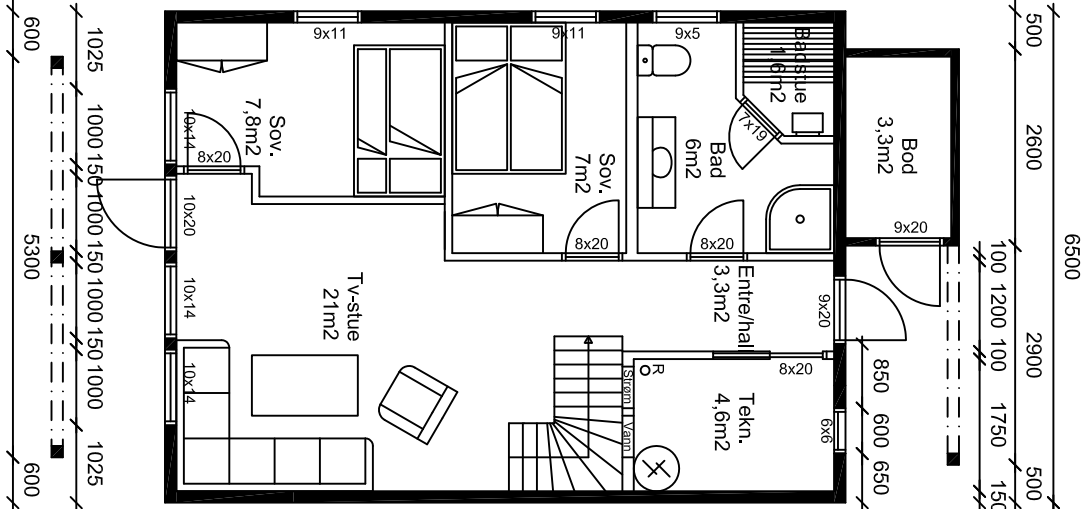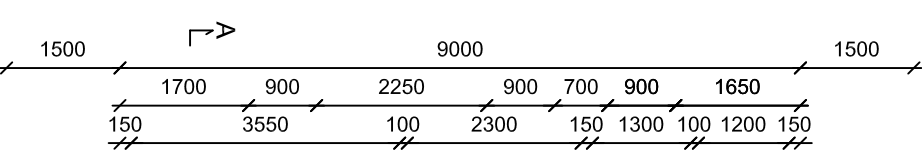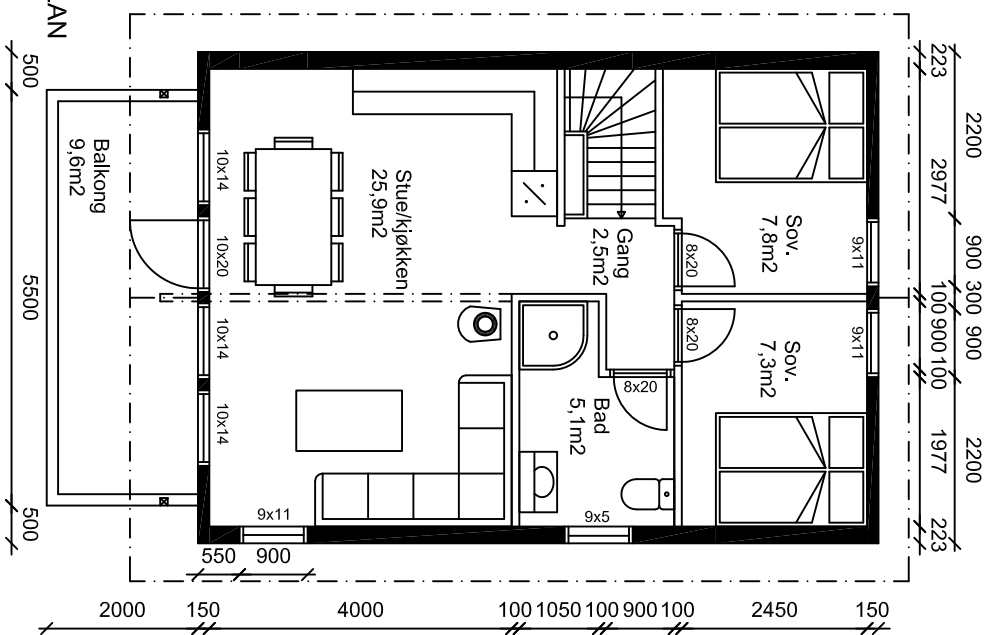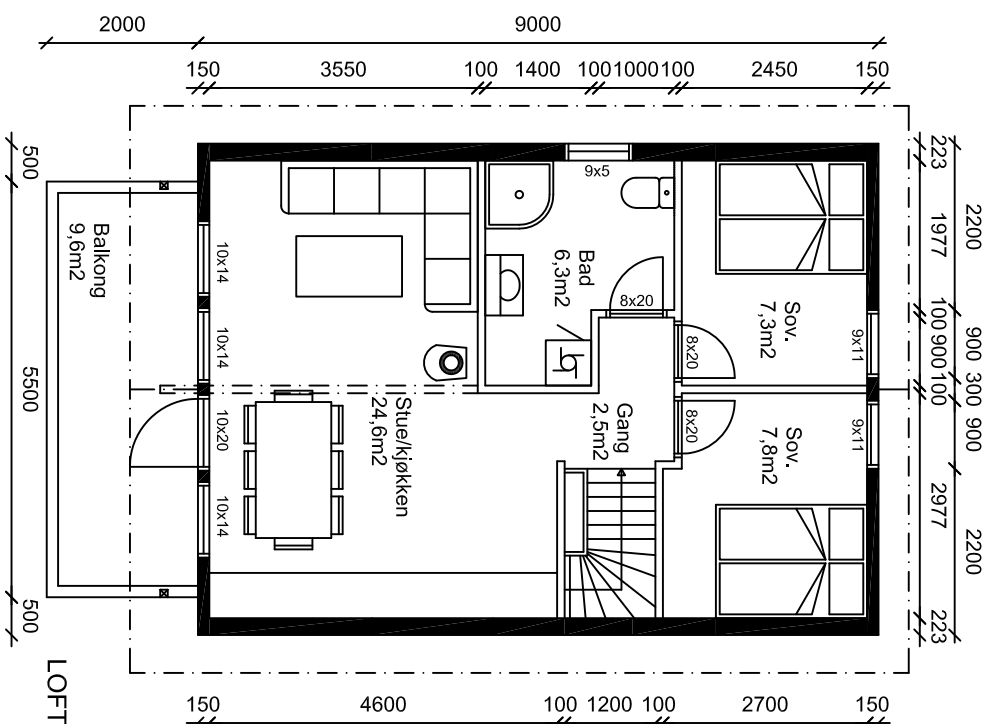


Grunnflate per enhet: 62,4m²
 BYA per enhet: 70,4m²
 BRA per enhet: 113,8m²


Tegninger må ikke kopieres eller delvis kopieres uten samtykke med Aseral Hytter

Byggherre :	Borteid Fritidsbygg
Prosjekt :	Fritidsbolig Kvitefossmyra tomt 9 & 10
Byggeplass :	Borteid
Type tegning :	Plan
Tegningsnr. :	Målestokk : 1:100
Tegnet av :	R. S
Dato :	24.05.2017
Andre opplysninger :	
4540 ASERAL Tlf : 38283800 Fax : 38283801 Tlf : Raymond 90752181 Tlf : Eivind 91564829 Mail : raymond@aseralhytter.no Mail : eivind@aseralhytter.no	

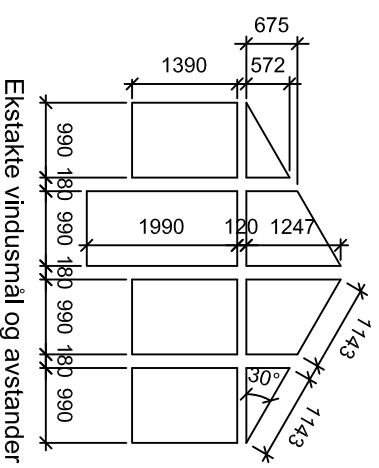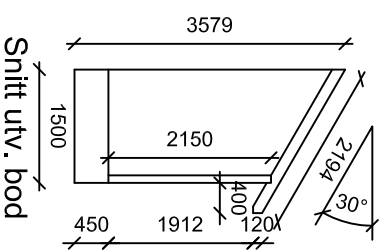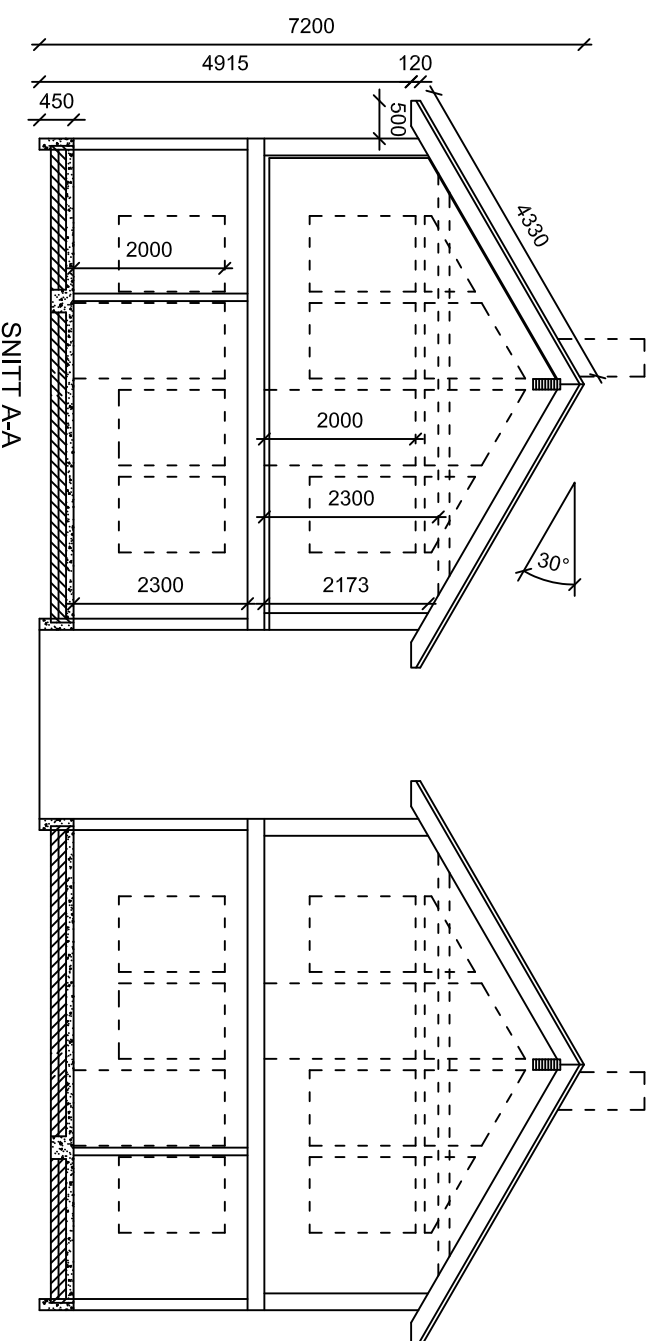

	
4540 ASERAL	
Tlf : 38283800	Fax : 38283801
Tlf : Raymond 90752181	
Tlf : Eivind 91564829	
Mail : raymond@aseralhytter.no	
Mail : eivind@aseralhytter.no	

Byggherre : Bortelid Fritidsbygg	
Prosjekt :	Fritidsbolig Kvitefossmyra tomt 12 & 13
Byggeplass :	Bortelid Kommune : Aseral
Type tegning :	Snitt Gnr. Bnr :
Tegningsnr :	Målestokk : 1:100
Tegnet av : R. S	Dato : 23.05.2017
Andre opplysninger :	

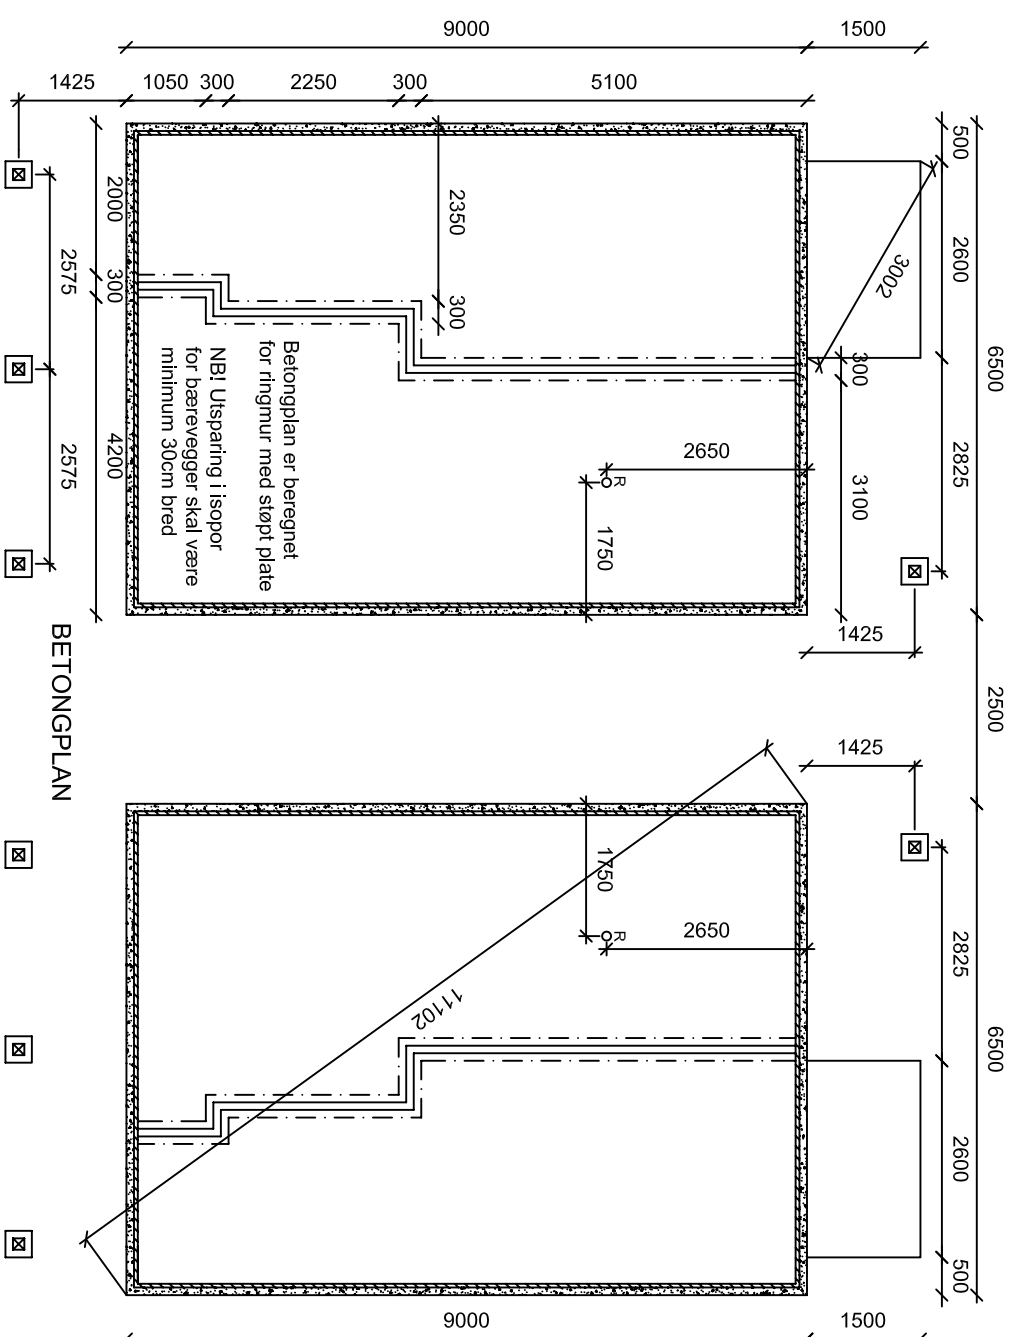

4540 ASERAL

Tlf : 38283800 Fax : 38283801

Tlf : Raymond 90752181

Tlf : Eivind 91564829

Mail : raymond@aseralhytter.no

Mail : eivind@aseralhytter.no

Byggherre : **Bortelid Fritidsbygg**

Prosjekt : Fritidsbolig Kvitefossmyra tomt 9 & 10

Byggeplass : Bortelid Kommune : Aseral

Type tegning : Plan Gnr. Bnr :

Tegningsnr : Målestokk : 1:100

Tegnet av : R. S Dato : 17.08.2016

Andre opplysninger :