




Snitt B - B

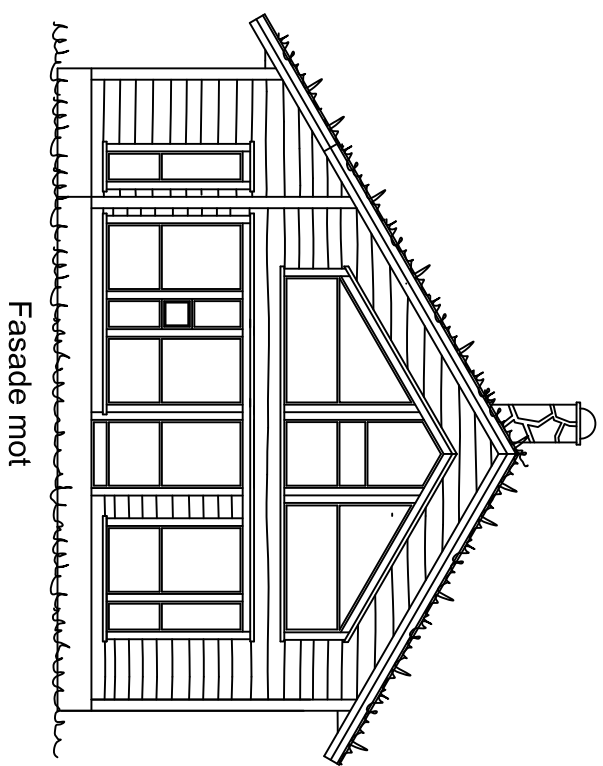


Fasade mot

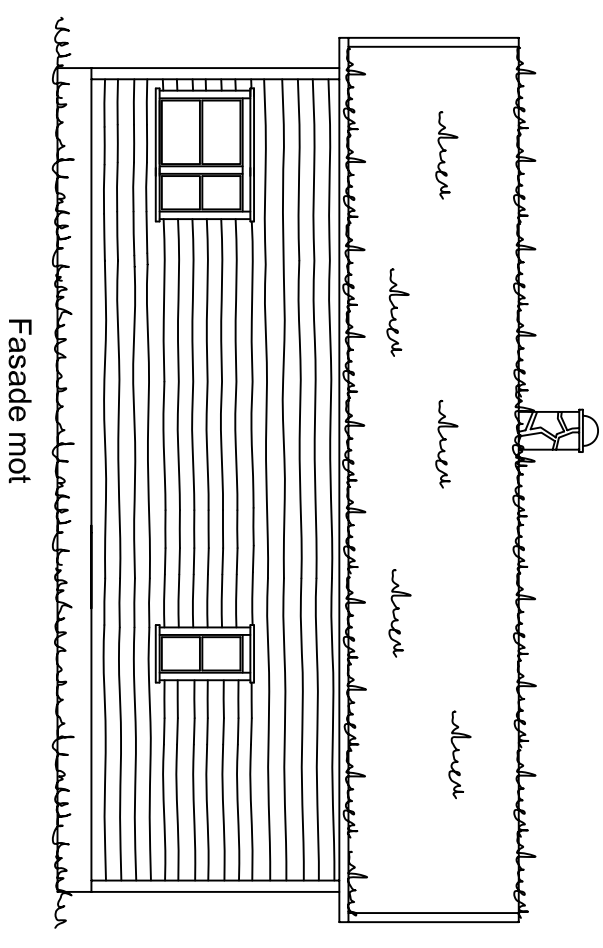


Fasade mot

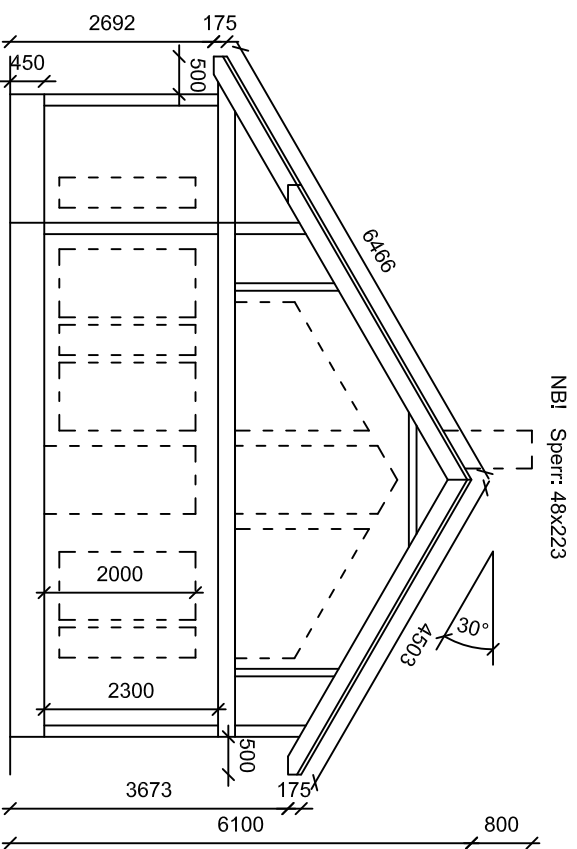


Snitt A - A

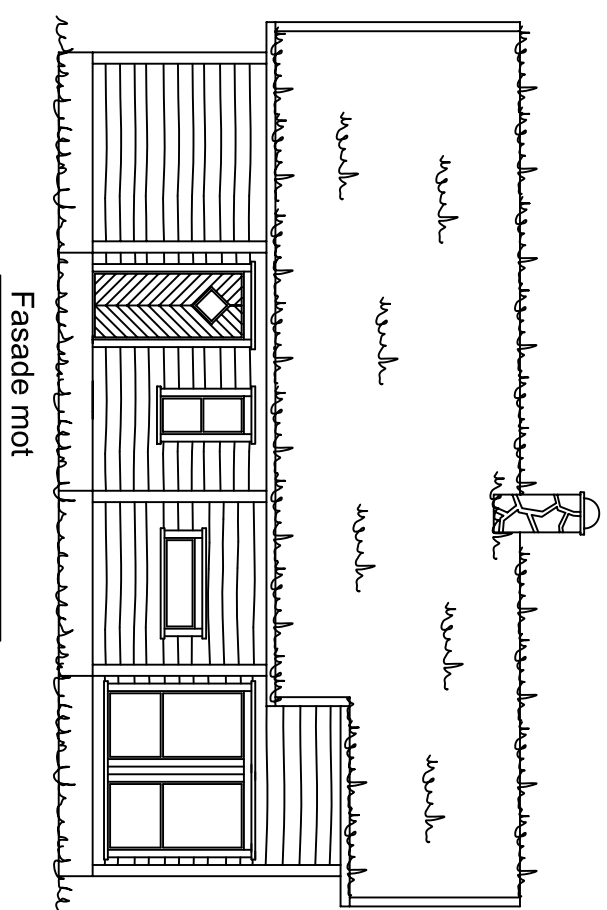


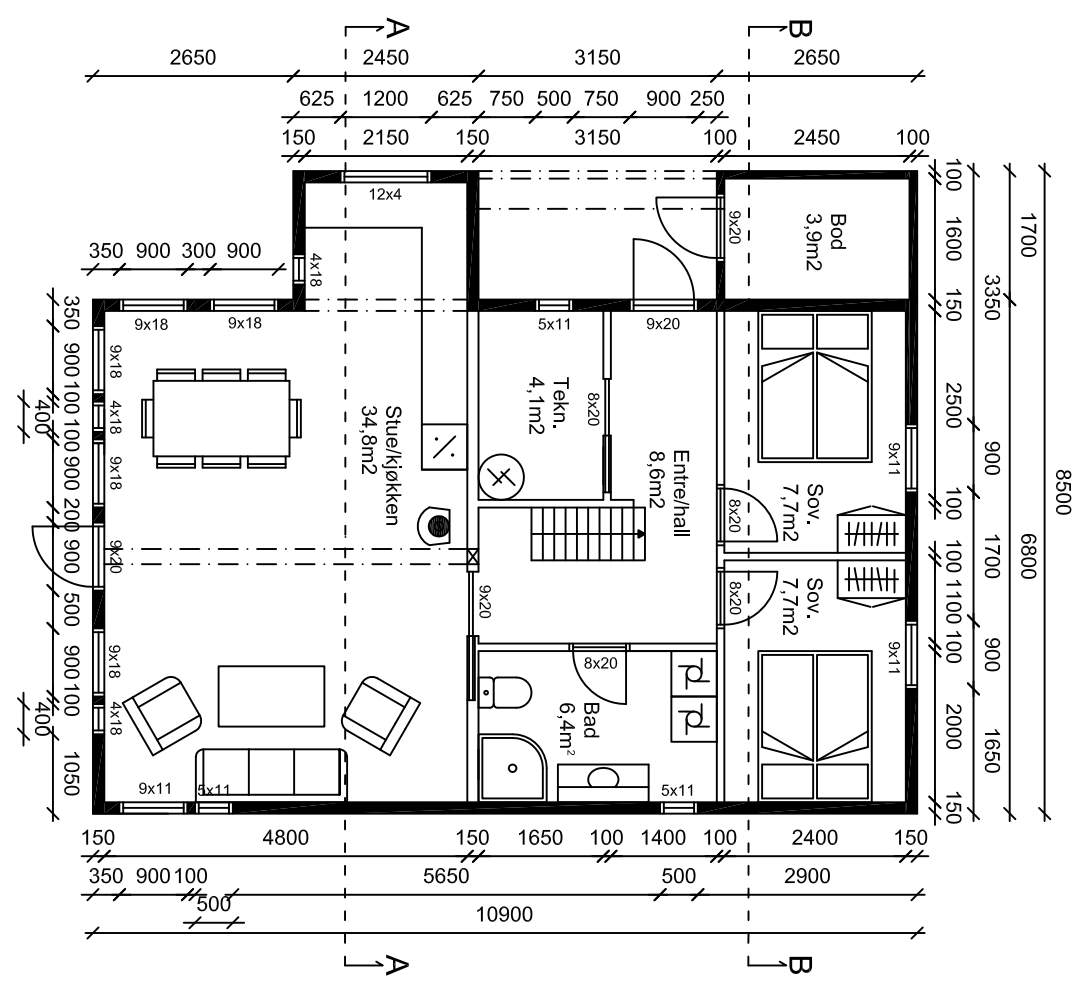
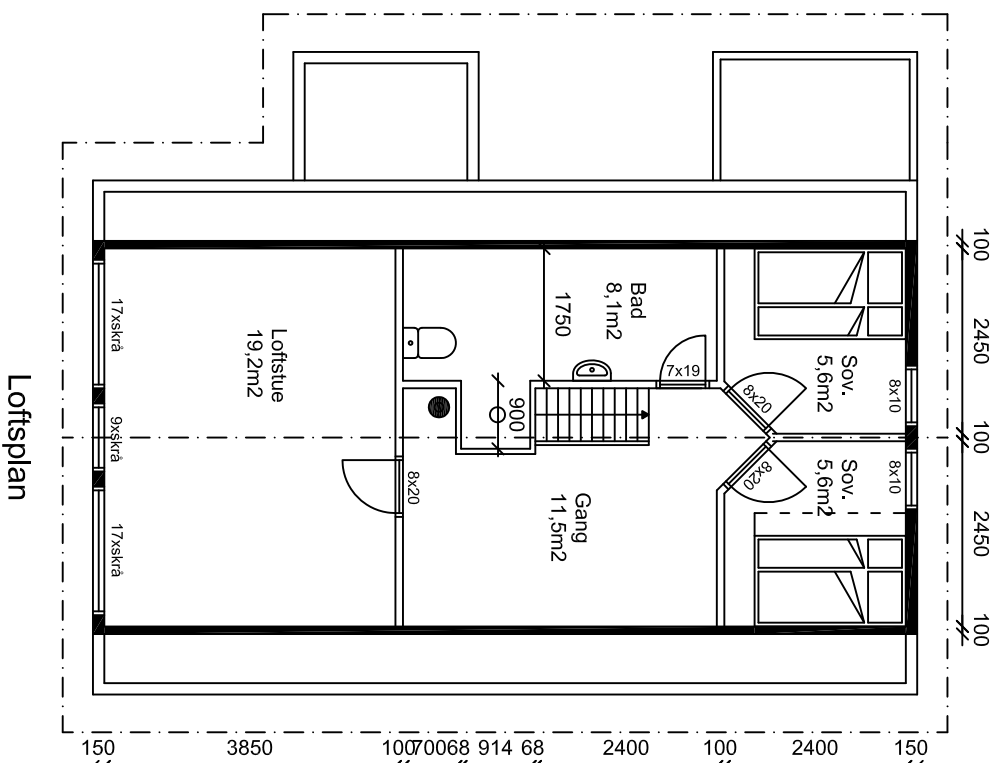
Fasade mot

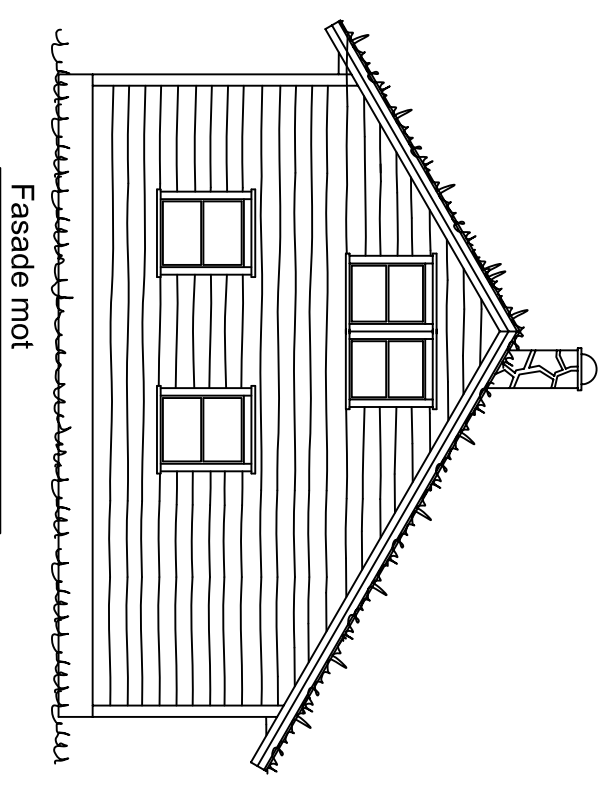


Fasade mot

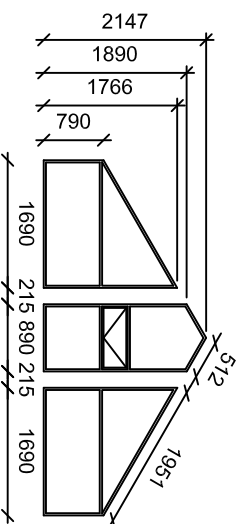

| | |
|---|---------------------------|
|  | |
| 4540 ASERAL | |
| Tlf : 38283800 Fax : 38283801 | |
| Tlf : Raymond 90752181 | |
| Tlf : Eivind 91564829 | |
| Mail : raymond@aseralhytter.no | |
| Mail : eivind@aseralhytter.no | |
| Byggherre : | Fritidsbygg AS |
| Prosjekt : | Bortelid Fjellgrend Nr. 5 |
| Byggeplass : | Bortelid |
| Type tegning : | Fasade og snitt |
| Tegningsnr. : | Målestokk : 1:100 |
| Tegnet av : | R. S |
| Dato : 18.02.2020 | |
| Andre opplysninger : | |
| Kommune : Aseral | |
| Gnr. Bnr. : | |




Grunnflate: 82,8m²
 BYA: 88,1m²
 BRA: 127,6m²

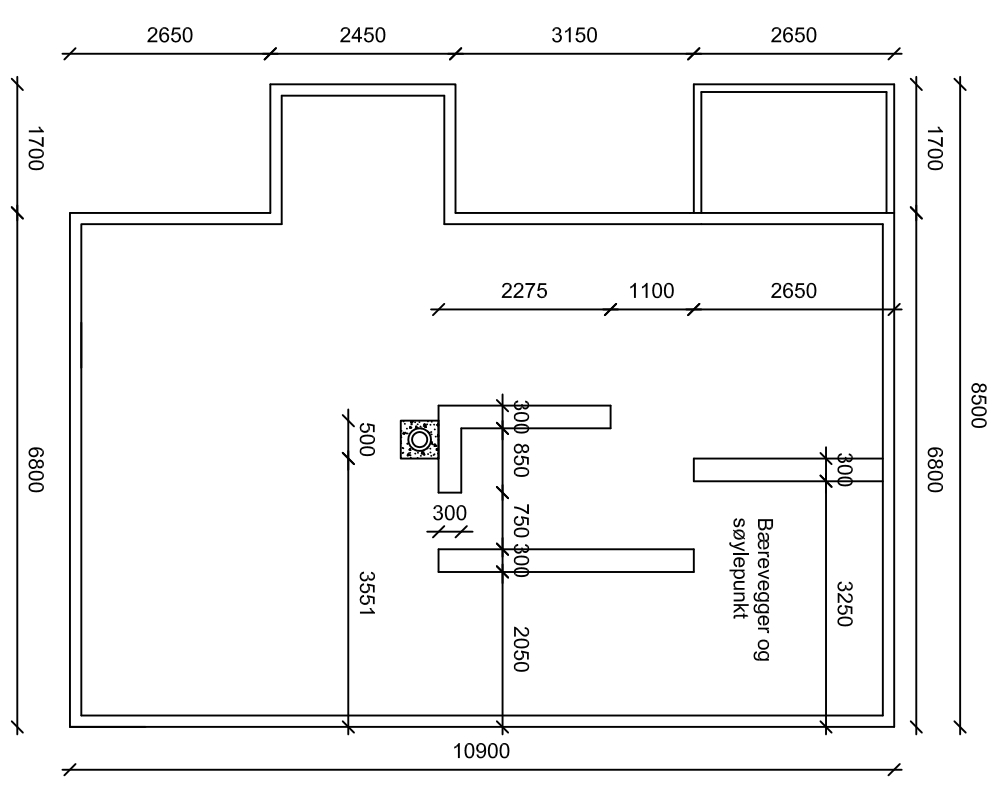

Hovedplan

Betongplan

Loftsplan

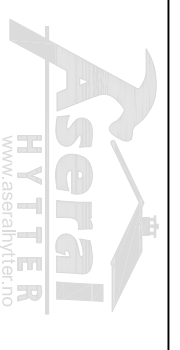

4540 ASERAL
 Tlf : 38283800 Fax : 38283801
 Tlf : Raymond 90752181
 Tlf : Eivind 91564829
 Mail : raymond@aseralhytter.no
 Mail : eivind@aseralhytter.no

| | | | |
|----------------------|---------------------------|-------------|------------|
| Byggherre : | Fritidsbygg AS | | |
| Prosjekt : | Bortelid Fjellgrend Nr. 5 | | |
| Byggeplass : | Bortelid | Kommune : | Aseral |
| Type tegning : | Plan | Gnr. Bnr. : | |
| Tegningsnr. : | | Målestokk : | 1:100 |
| Tegnet av : | R. S | Dato : | 18.02.2020 |
| Andre opplysninger : | | | |